

DATE	PROPORTION	BUILDER	STRUCT. ENG.	MCH. ENG.	ELEC. ENG.	HYDRAULIC	COUNCIL	TOWN PLAN
13.07.07								
28.08.07								
31.08.07								
10.09.07								
29.01.08								

DATE	REVISION	BY
29.01.08	1	DM
18.12.07	C	SW
09.10.07	B	SW
18.09.07	A	SW

FOR CONSTRUCTION ISSUE
 WINDOWS ADDED SCHEDULE
 WINDOWS CHANGE TO GLASS BLOCKS
 WINDOWS ADDED





PA
 PAUL ZIUKELIS ARCHITECTS
 THE PEGASUS CENTRE
 SUITE 32 / 42, BUNDELL ROAD, BUNDELL QLD 4215
 Ph: (07) 5570 1388 Fax: (07) 5570 1399
 Email: paul@ziukelis.com
 ABN: 81 133 306 504

CLIENT: HAMMER CAPITAL PTY LTD
 PROJECT: 85 SMITH STREET - SOUTHPORT
 DRAWN TITLE: GROUND AND FIRST FLOOR PLANS - BUILDINGS A AND C



SCALE: 1:100 @ A1
 DATE: 10.10.07
 DRAWN: SW
 CHECKED: PJZ
 DESIGN CHK: PJZ
 JOB NO: 06_04
 DRAWING NO: CD_A04
 REVISION NO: FOR CONSTRUCTION

GENERAL NOTES
 1. IN CASE OF ANY DISCREPANCY BETWEEN THE DRAWING AND THE ASSOCIATED DOCUMENTATION PLEASE CONTACT THE ARCHITECT IMMEDIATELY.
 2. THE DRAWING IS THE PROPERTY OF PAUL ZIUKELIS ARCHITECTS PTY LTD AND IS NOT TO BE REPRODUCED OR TRANSMITTED IN ANY FORM OR BY ANY MEANS, ELECTRONIC OR MECHANICAL, INCLUDING PHOTOCOPYING, RECORDING, OR BY ANY INFORMATION STORAGE AND RETRIEVAL SYSTEM, WITHOUT THE WRITTEN PERMISSION OF PAUL ZIUKELIS ARCHITECTS PTY LTD.
 3. ALL DIMENSIONS ARE TO FACE UNLESS OTHERWISE SPECIFIED.
 4. ALL DIMENSIONS ARE TO FACE UNLESS OTHERWISE SPECIFIED.
 5. ALL DIMENSIONS ARE TO FACE UNLESS OTHERWISE SPECIFIED.
 6. ALL DIMENSIONS ARE TO FACE UNLESS OTHERWISE SPECIFIED.
 7. ALL DIMENSIONS ARE TO FACE UNLESS OTHERWISE SPECIFIED.
 8. ALL DIMENSIONS ARE TO FACE UNLESS OTHERWISE SPECIFIED.
 9. ALL DIMENSIONS ARE TO FACE UNLESS OTHERWISE SPECIFIED.
 10. ALL DIMENSIONS ARE TO FACE UNLESS OTHERWISE SPECIFIED.

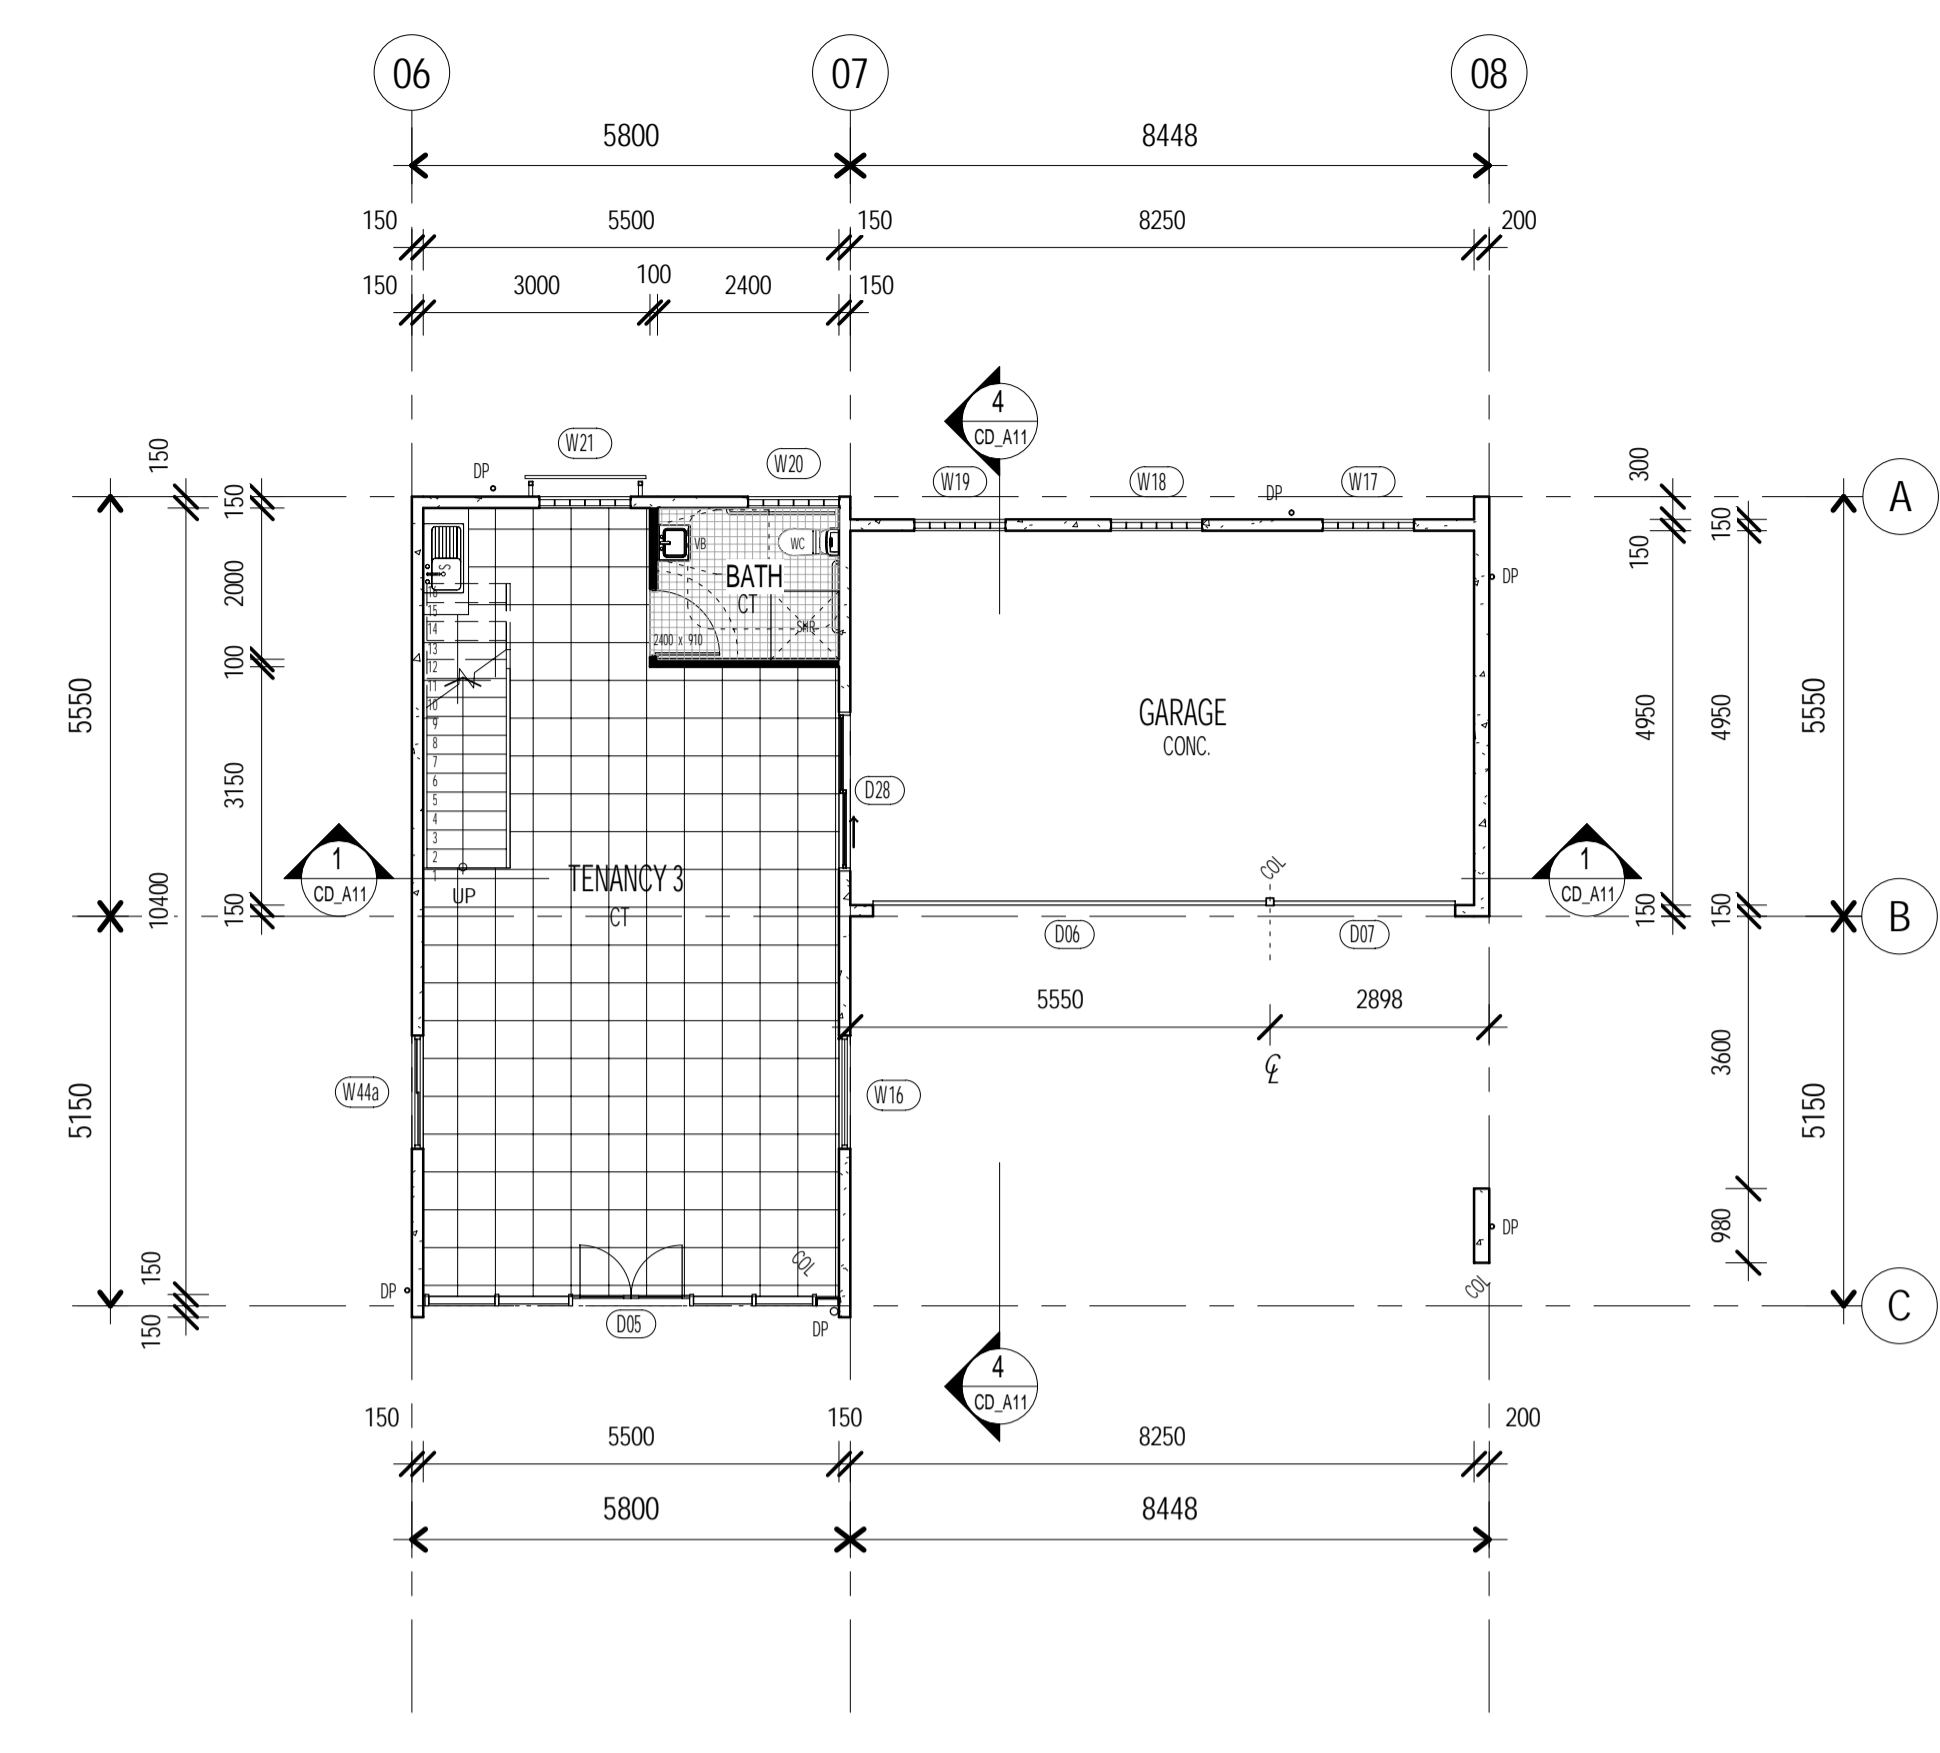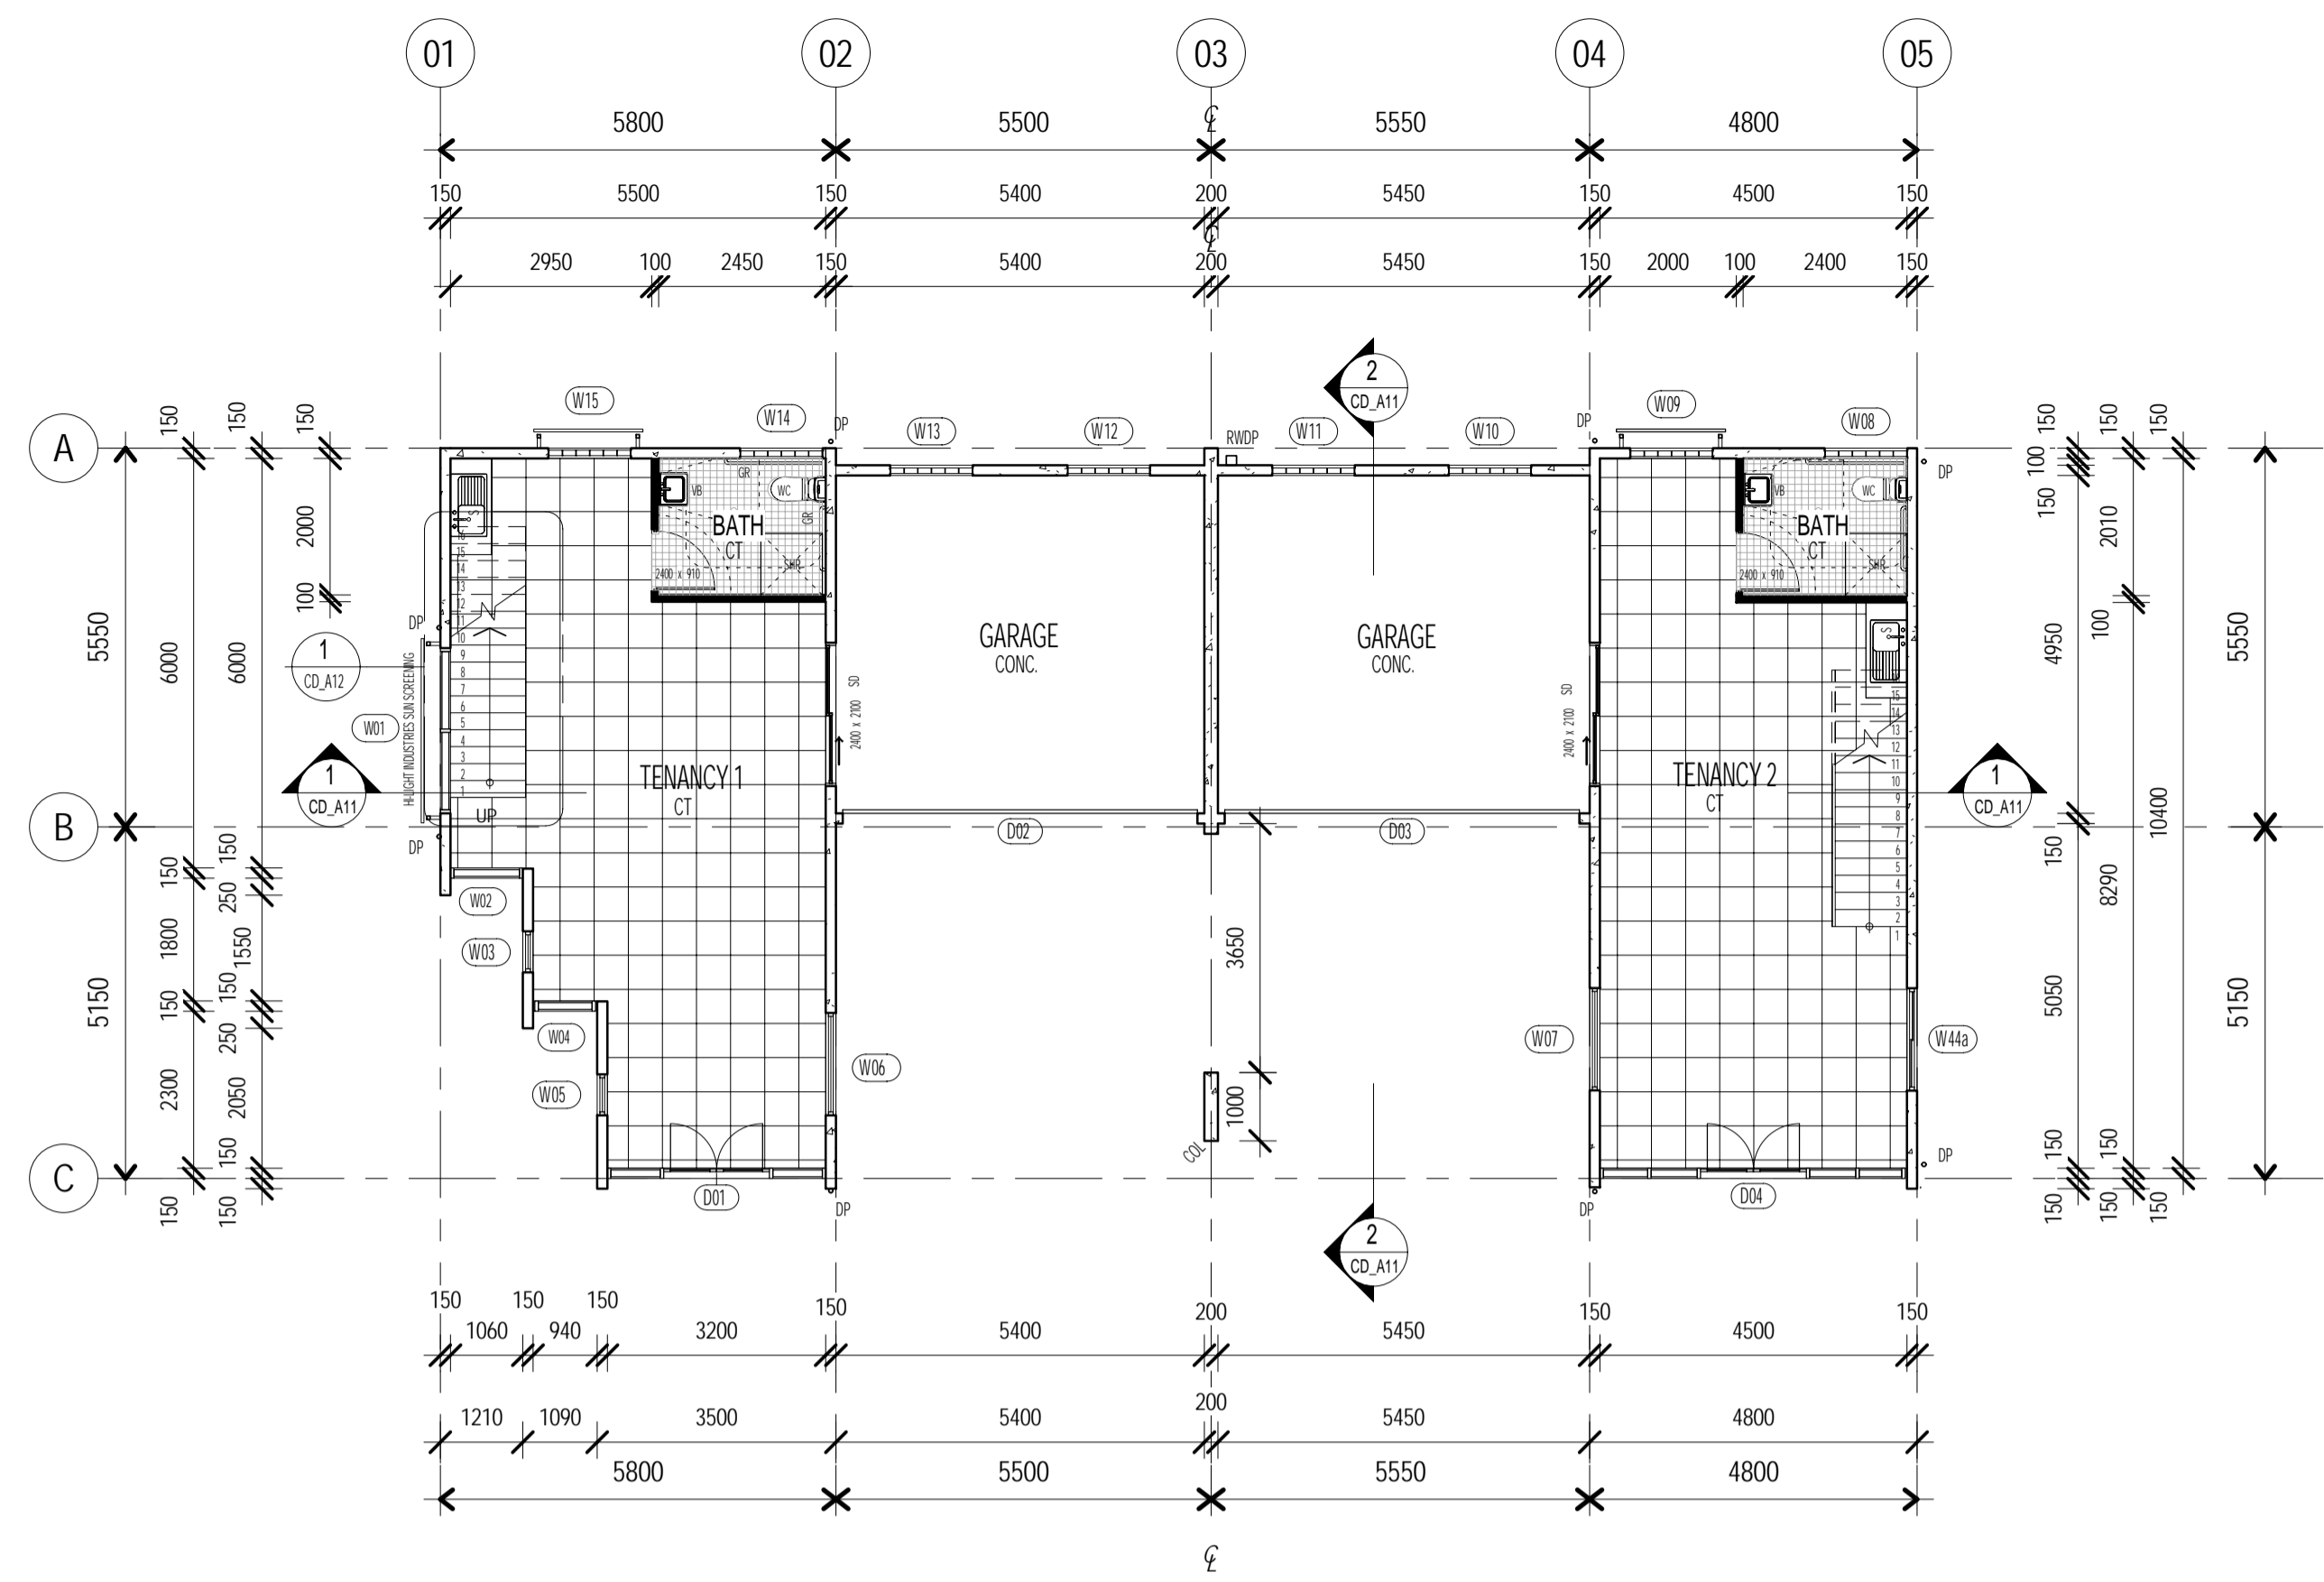

1 GROUND FLOOR PLAN - BUILDING A
 CD_A04 SCALE: 1:100

2 GROUND FLOOR PLAN - BUILDING C
 CD_A04 SCALE: 1:100

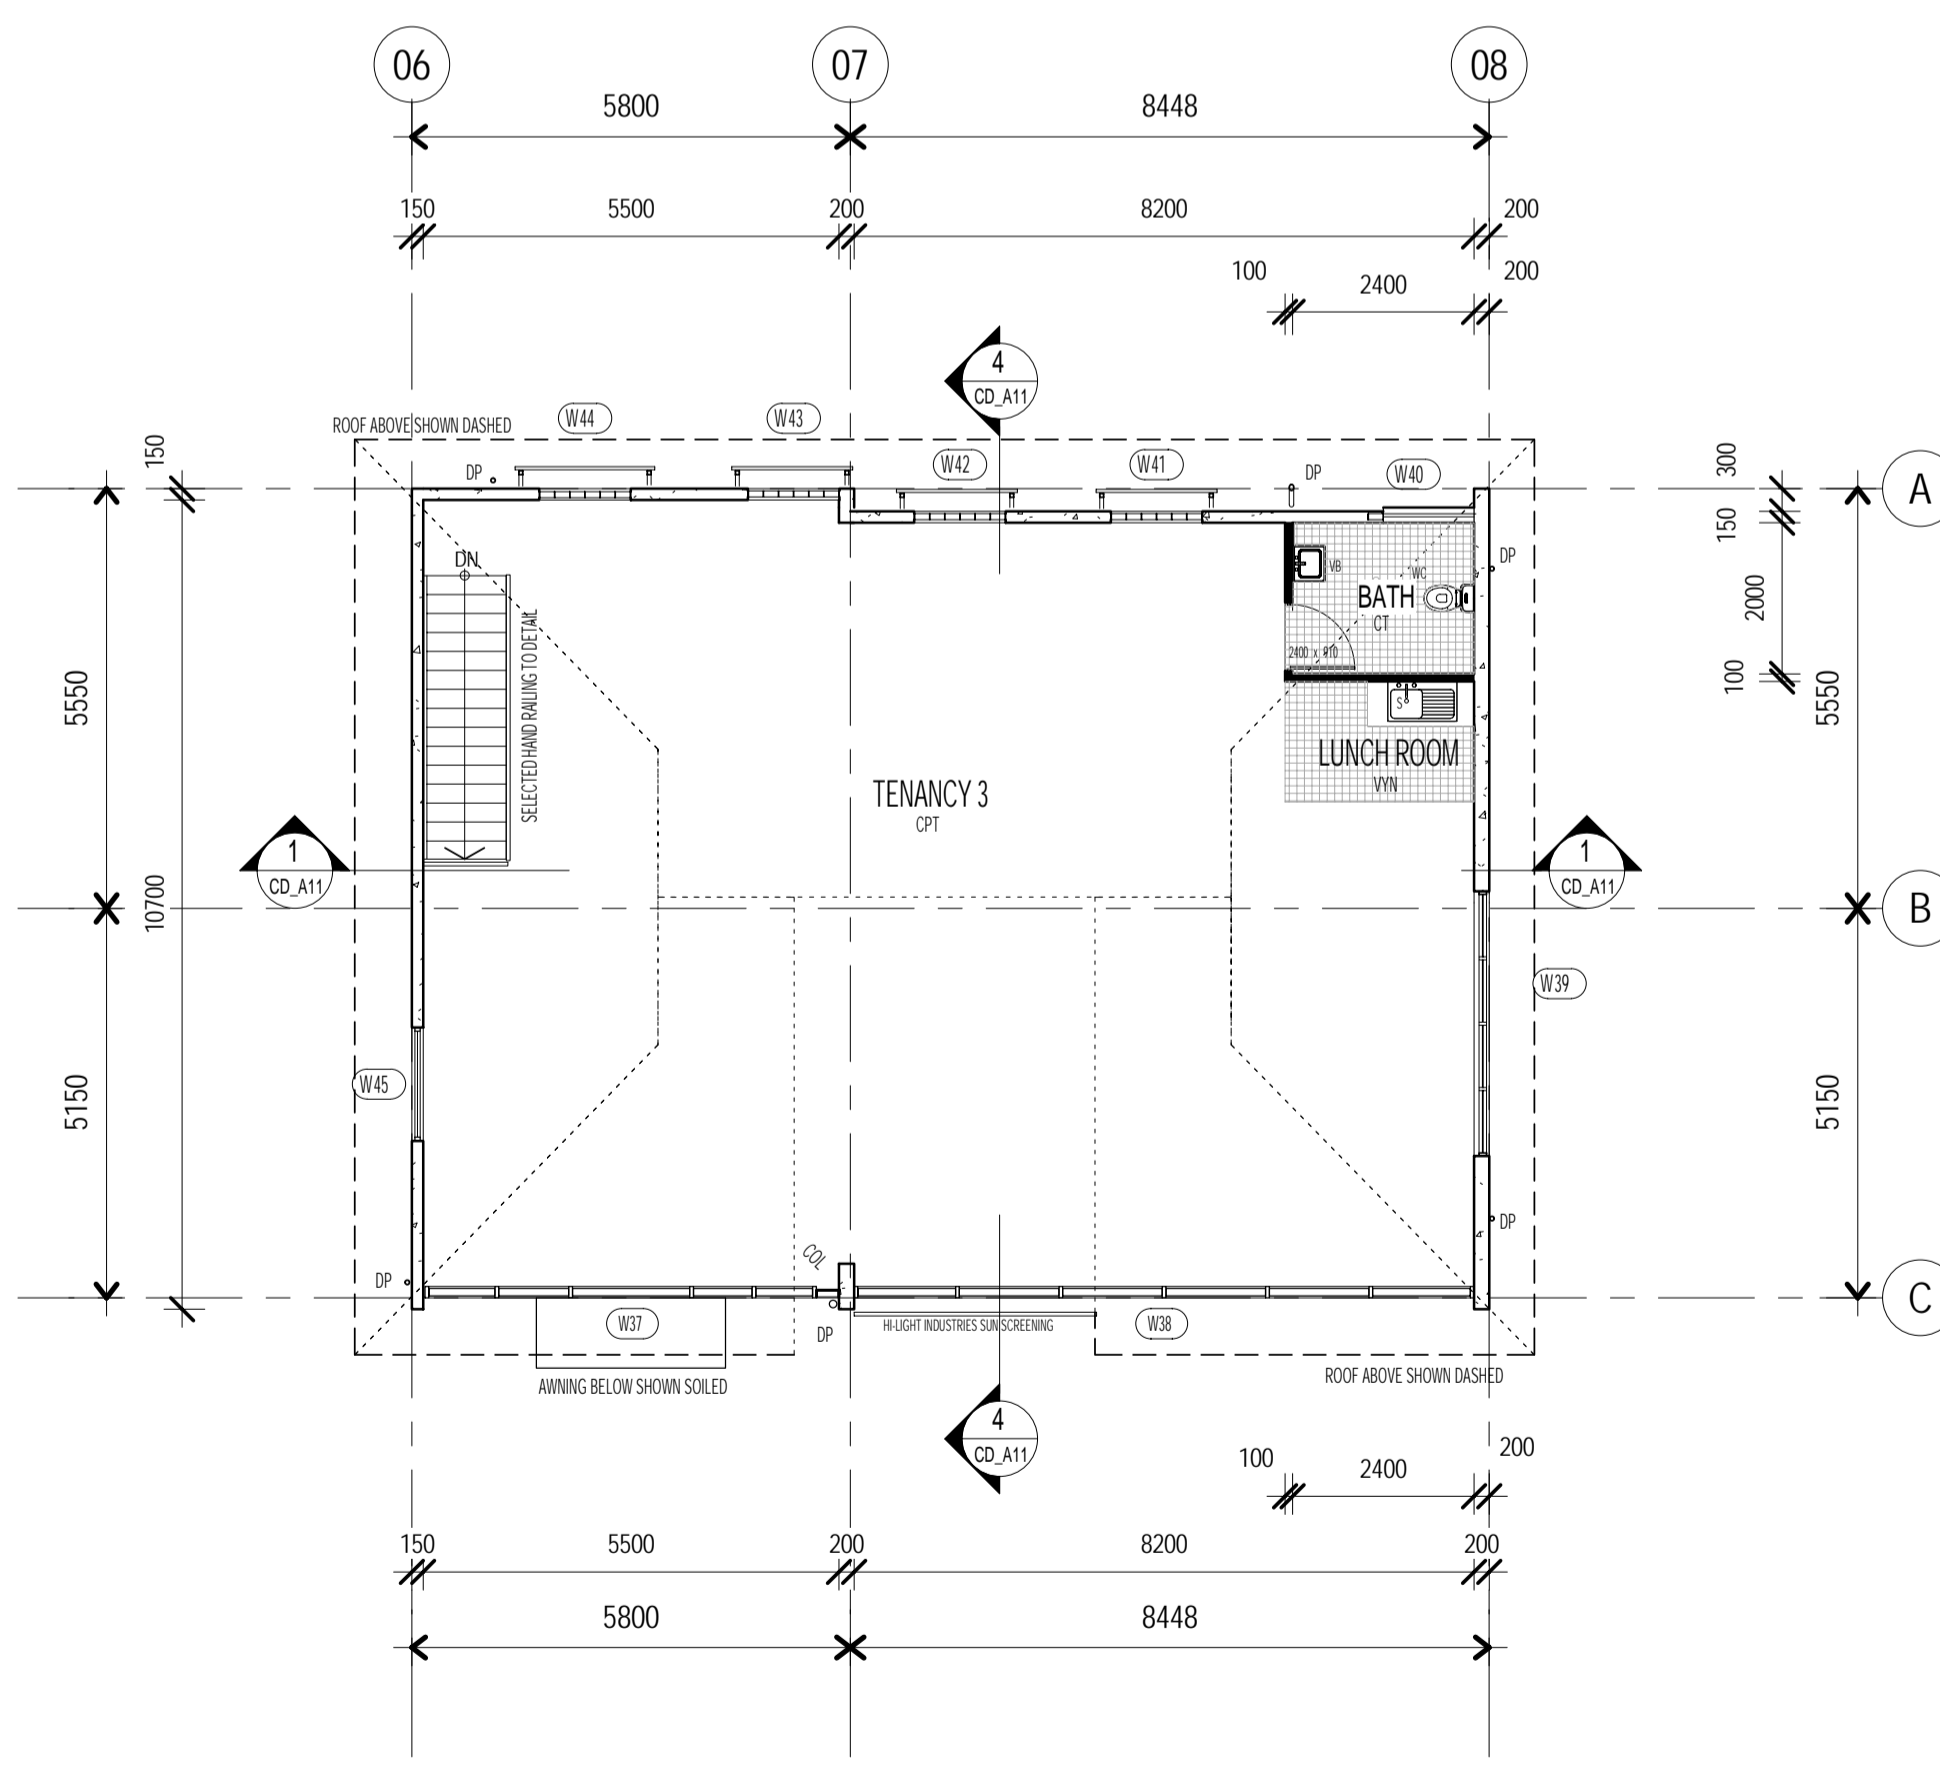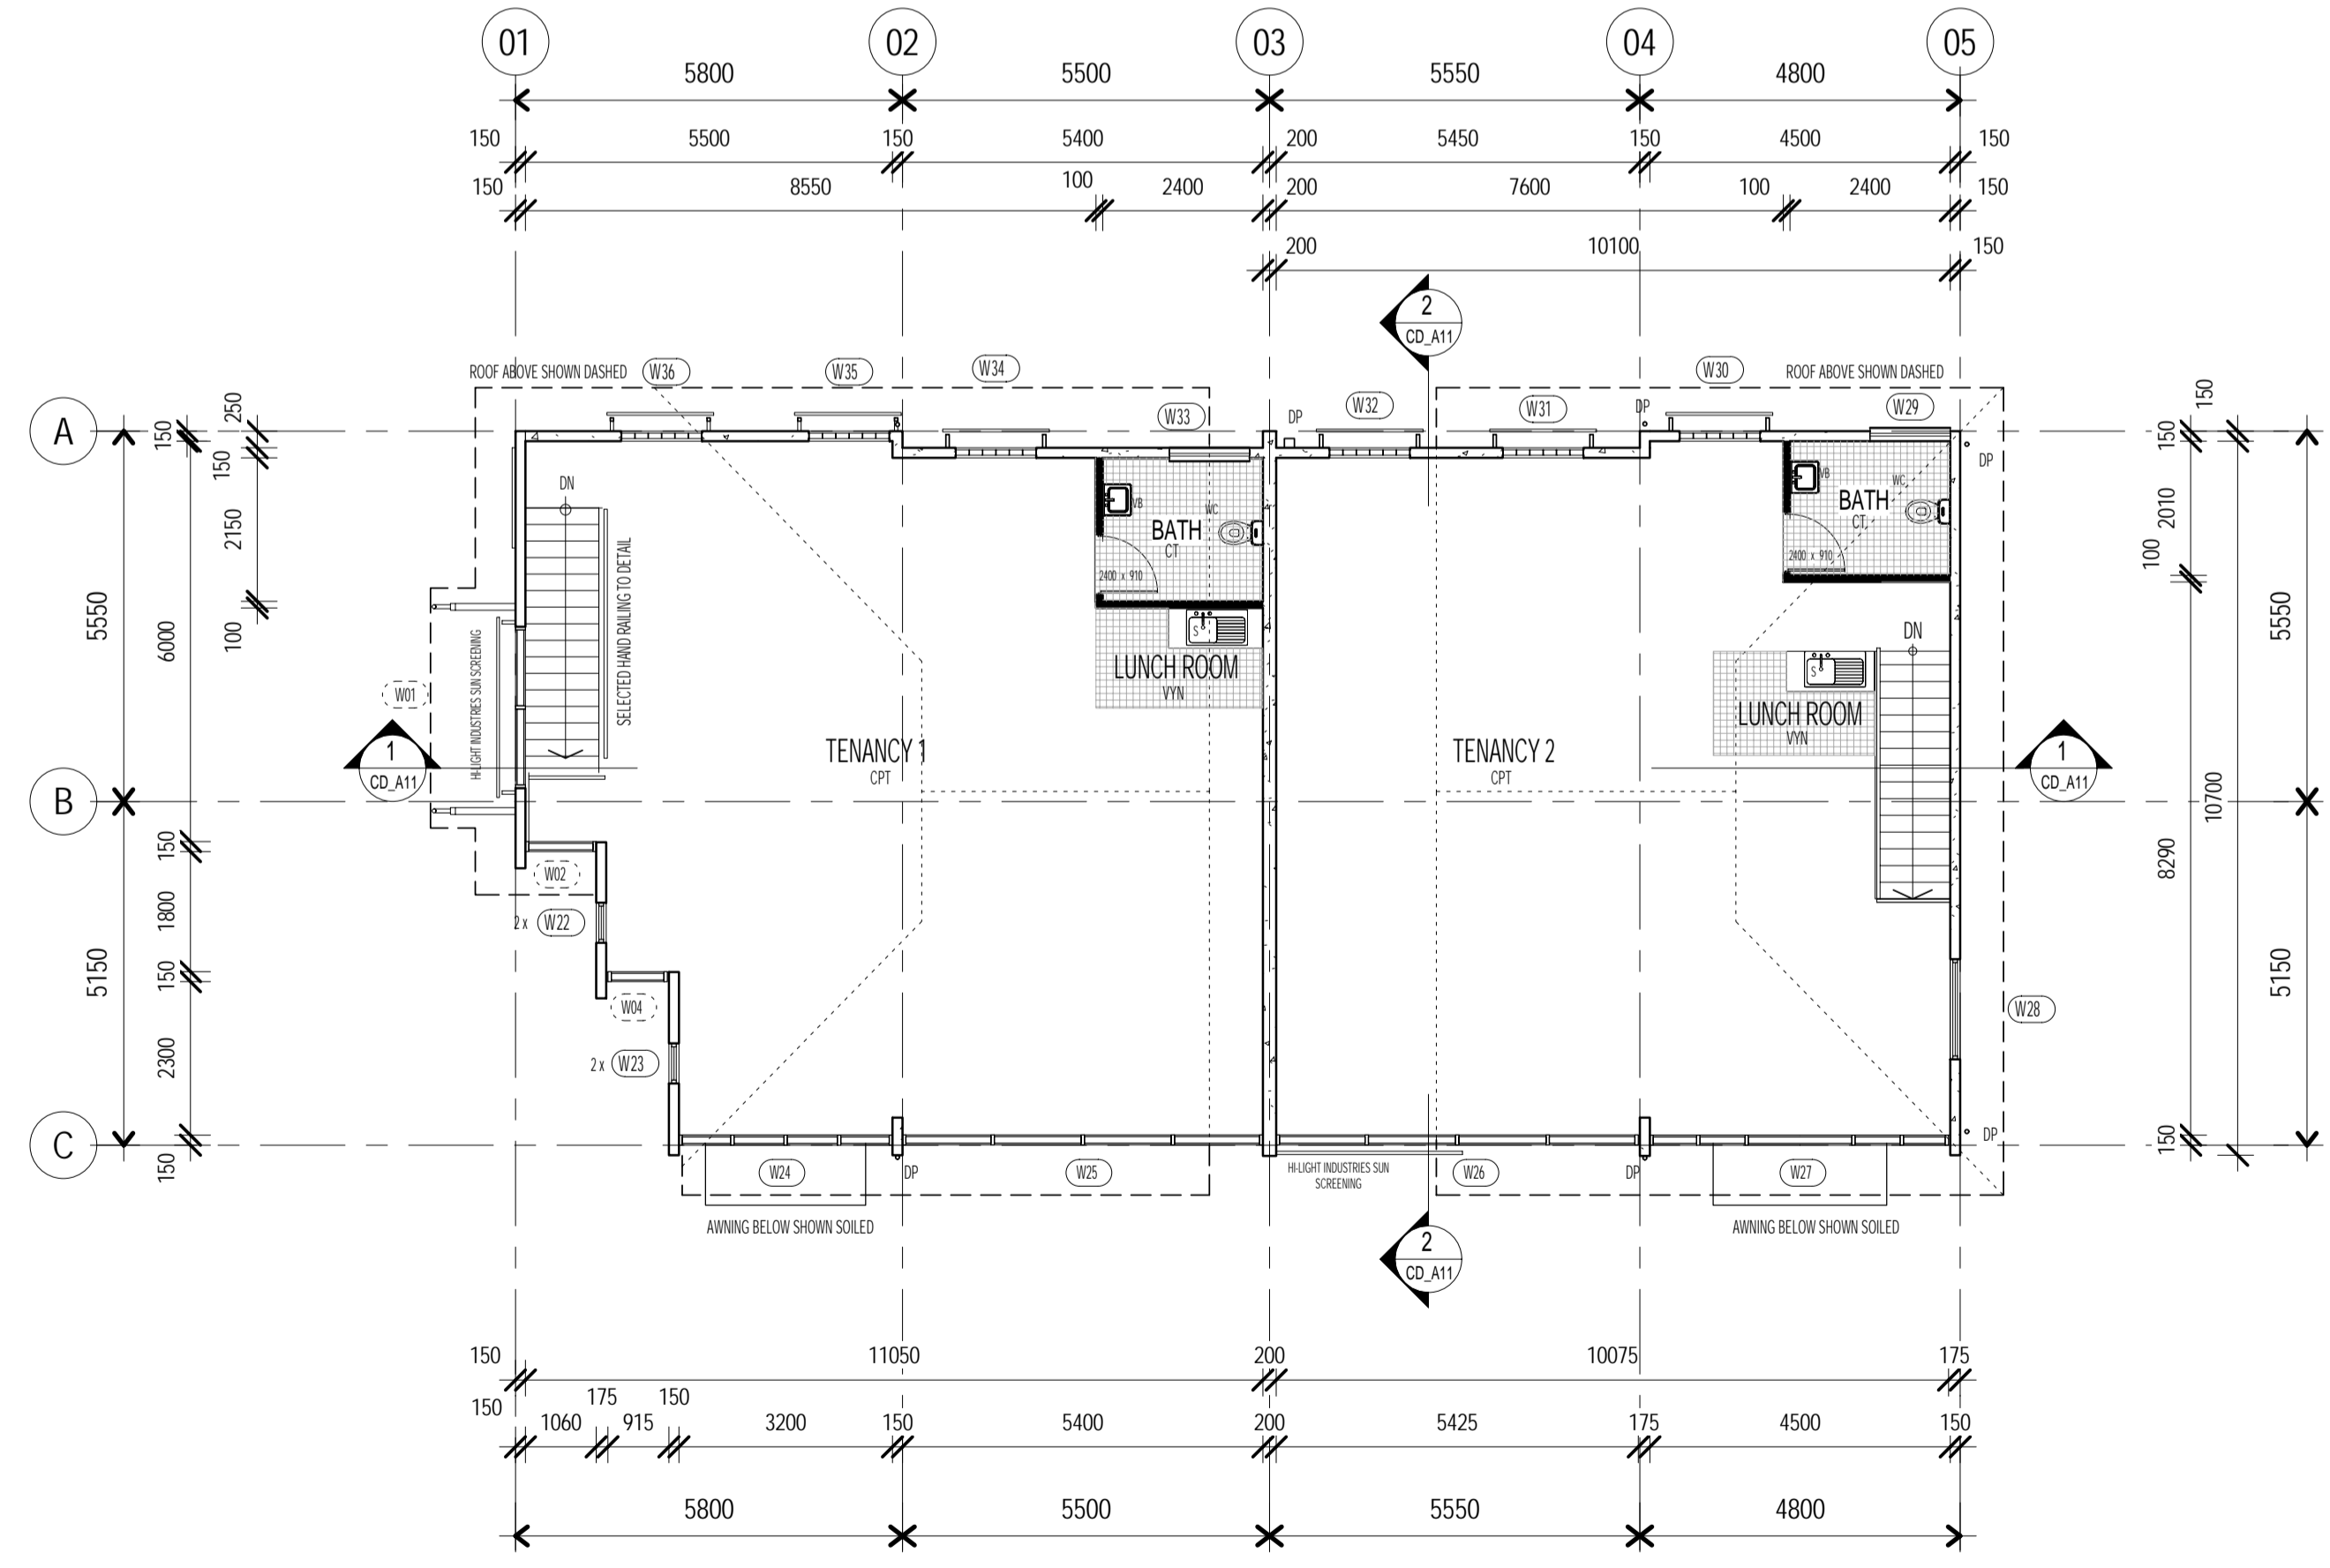

3 FIRST FLOOR PLAN - BUILDING A
 CD_A04 SCALE: 1:100

4 FIRST FLOOR PLAN - BUILDING C
 CD_A04 SCALE: 1:100

BA ISSUE
 NOT FOR CONSTRUCTION

