

DATE	PROPOSED BY	APPROVED BY	REVISION
13.07.07	STRUCT. ENG.		
28.08.07	MECH. ENG.		
31.08.07	ELEC. ENG.		
10.09.07	HYDRAULIC		
29.01.08	CONCRETE		
	FOUNDATION		


DATE	REVISION	BY	DESCRIPTION
29.01.08	1	DM	FOR CONSTRUCTION ISSUE
18.12.07	C	SW	WINDOWS ADDED SCHEDULE
09.10.07	B	SW	WINDOWS CHANGE TO GLASS BLOCKS
18.09.07	A	SW	WINDOWS ADDED




CLIENT: HAMMER CAPITAL PTY LTD
 PROJECT: 85 SMITH STREET - SOUTHPORT
 DRAWN TITLE: GROUND AND FIRST FLOOR PLANS - BUILDINGS B AND D

SCALE: 1:100 @ A1
 DATE: 10.10.07
 DRAWN: SW
 CHECKED: PJZ
 DESIGN CHK: PJZ
 JOB NO: 06_040
 DRAWING NO: CD_A06
 REVISION NO: FOR CONSTRUCTION


GENERAL NOTES:
 1. IN THE EVENT OF THESE DRAWINGS OR ASSOCIATED DOCUMENTATION BEING USED FOR ANY OTHER PROJECT OR PURPOSE, THE USER SHALL BE RESPONSIBLE FOR OBTAINING ALL NECESSARY CONSENTS FROM THE ORIGINAL DESIGNER AND ARCHITECT.
 2. THE USER SHALL BE RESPONSIBLE FOR OBTAINING ALL NECESSARY CONSENTS FROM THE ORIGINAL DESIGNER AND ARCHITECT.
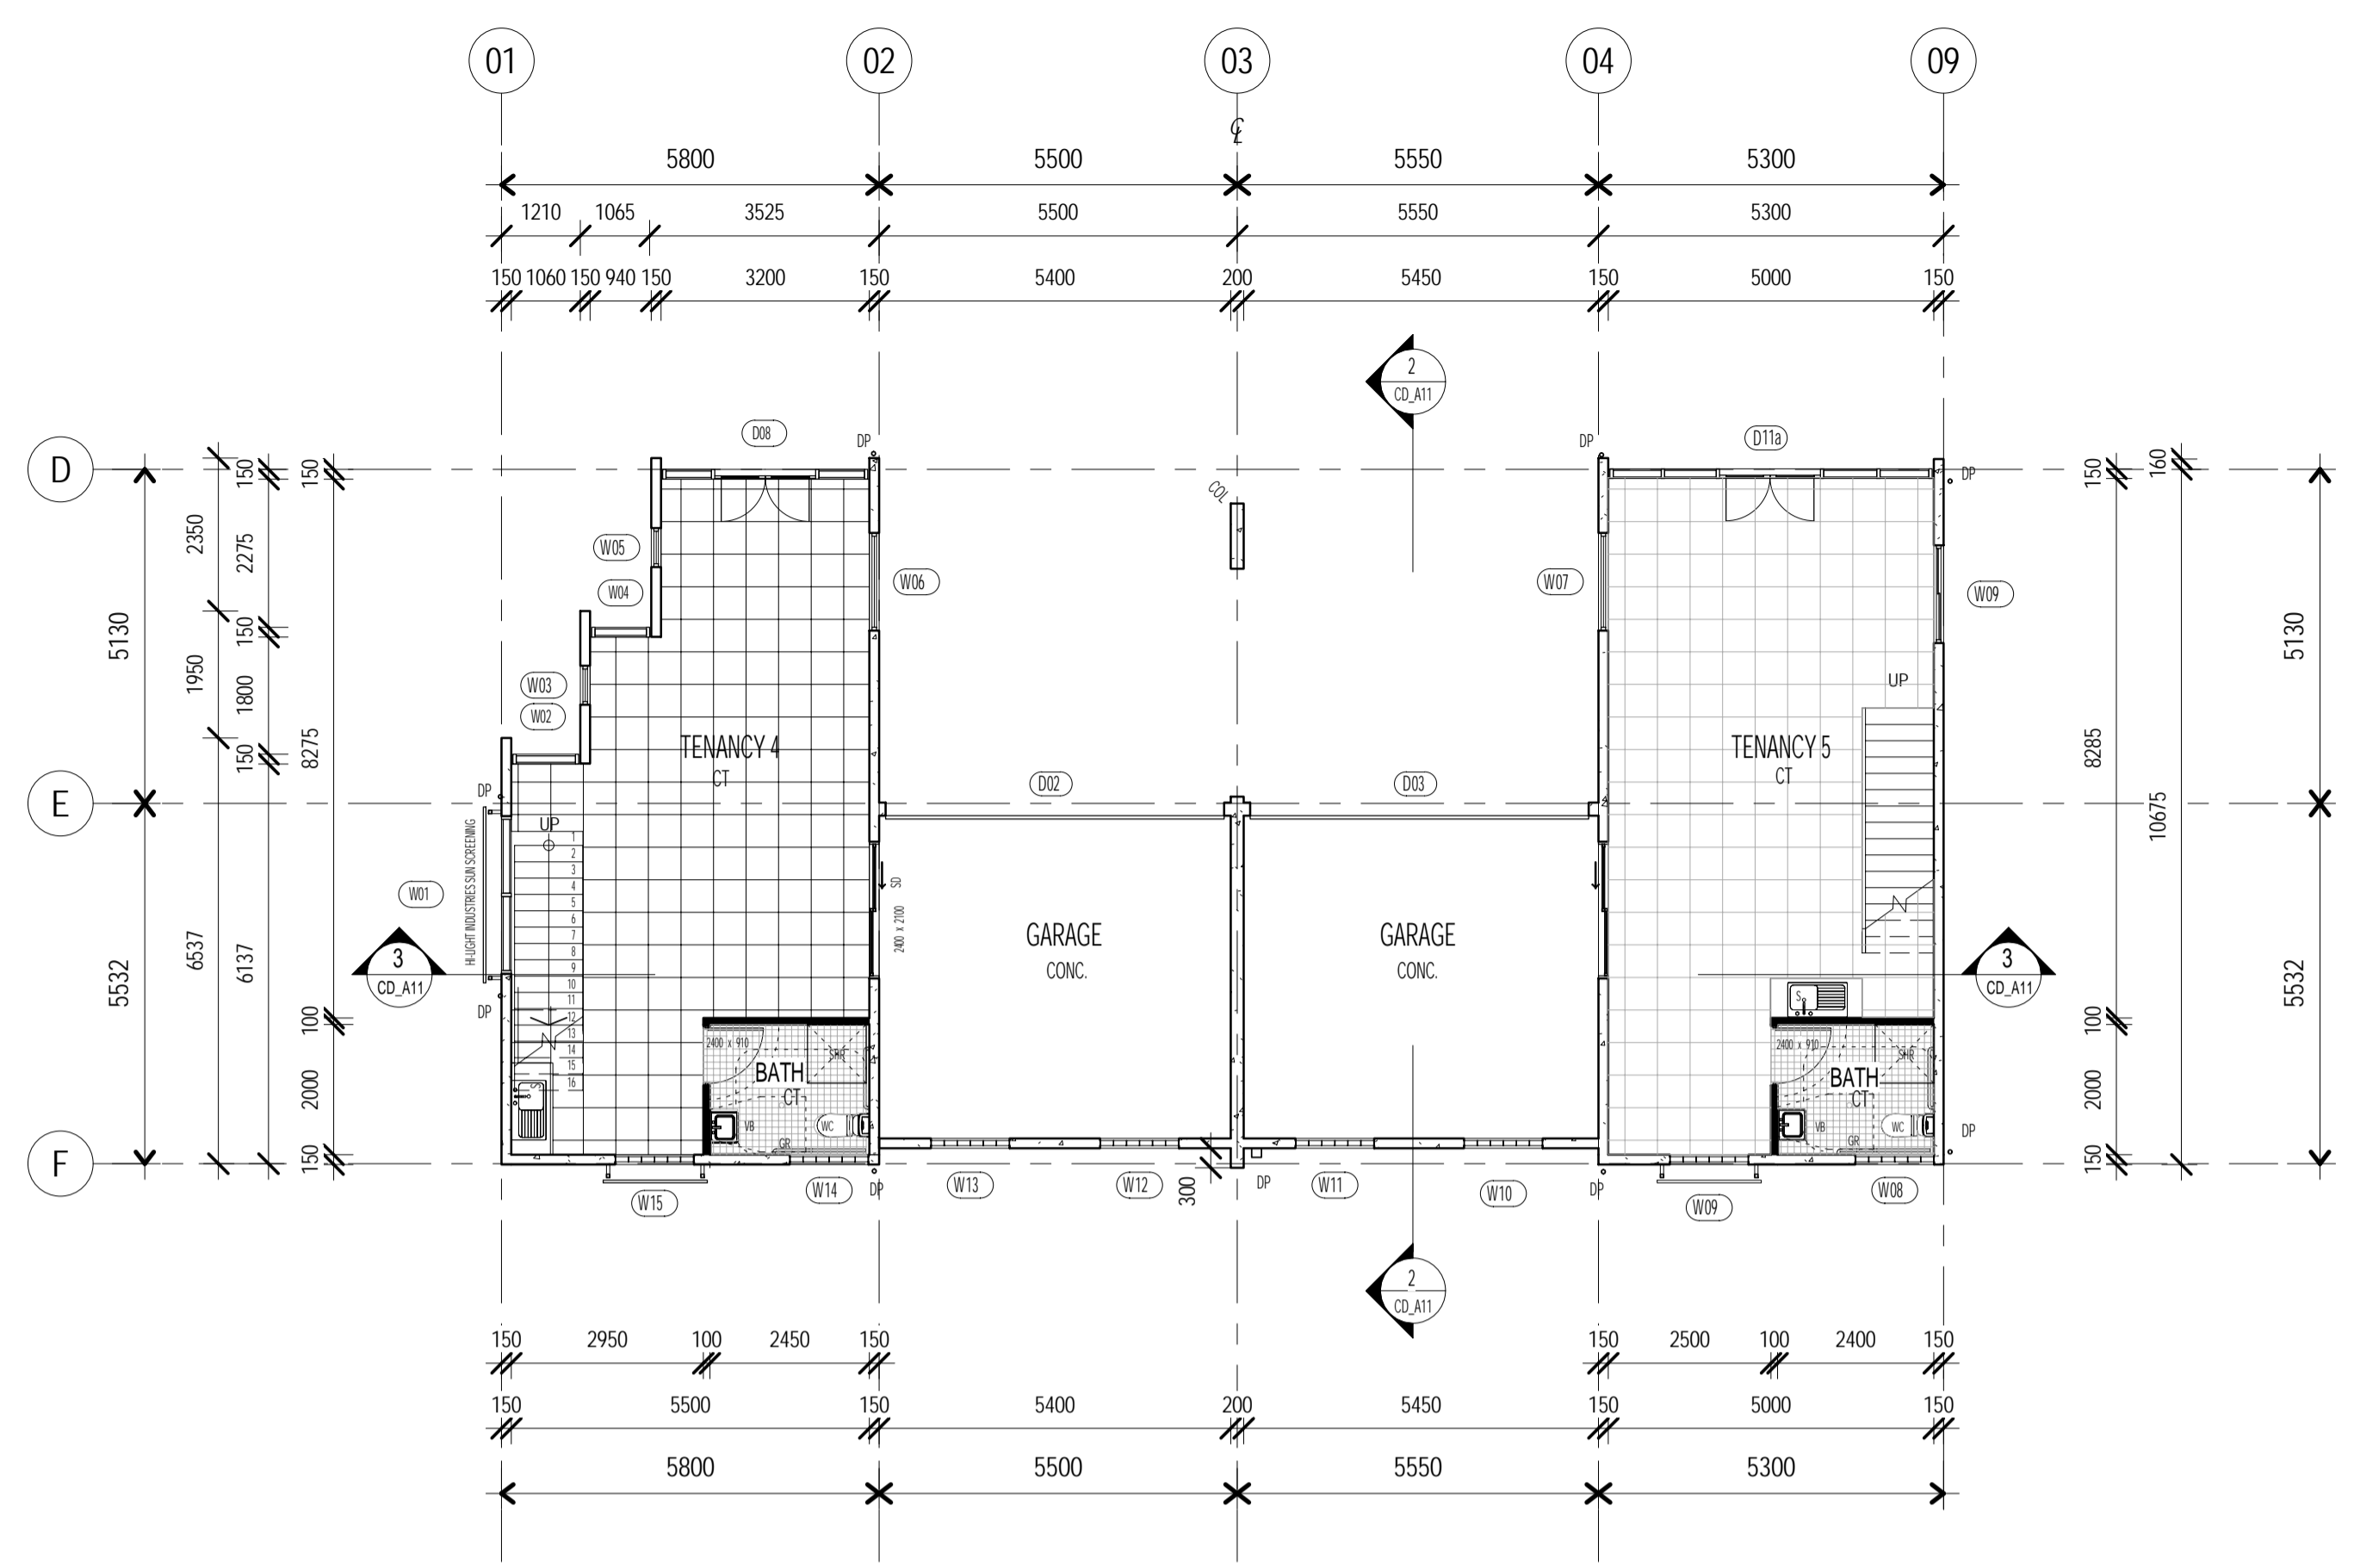


1 GROUND FLOOR PLAN - BUILDING B
 CD_A06 SCALE: 1:100

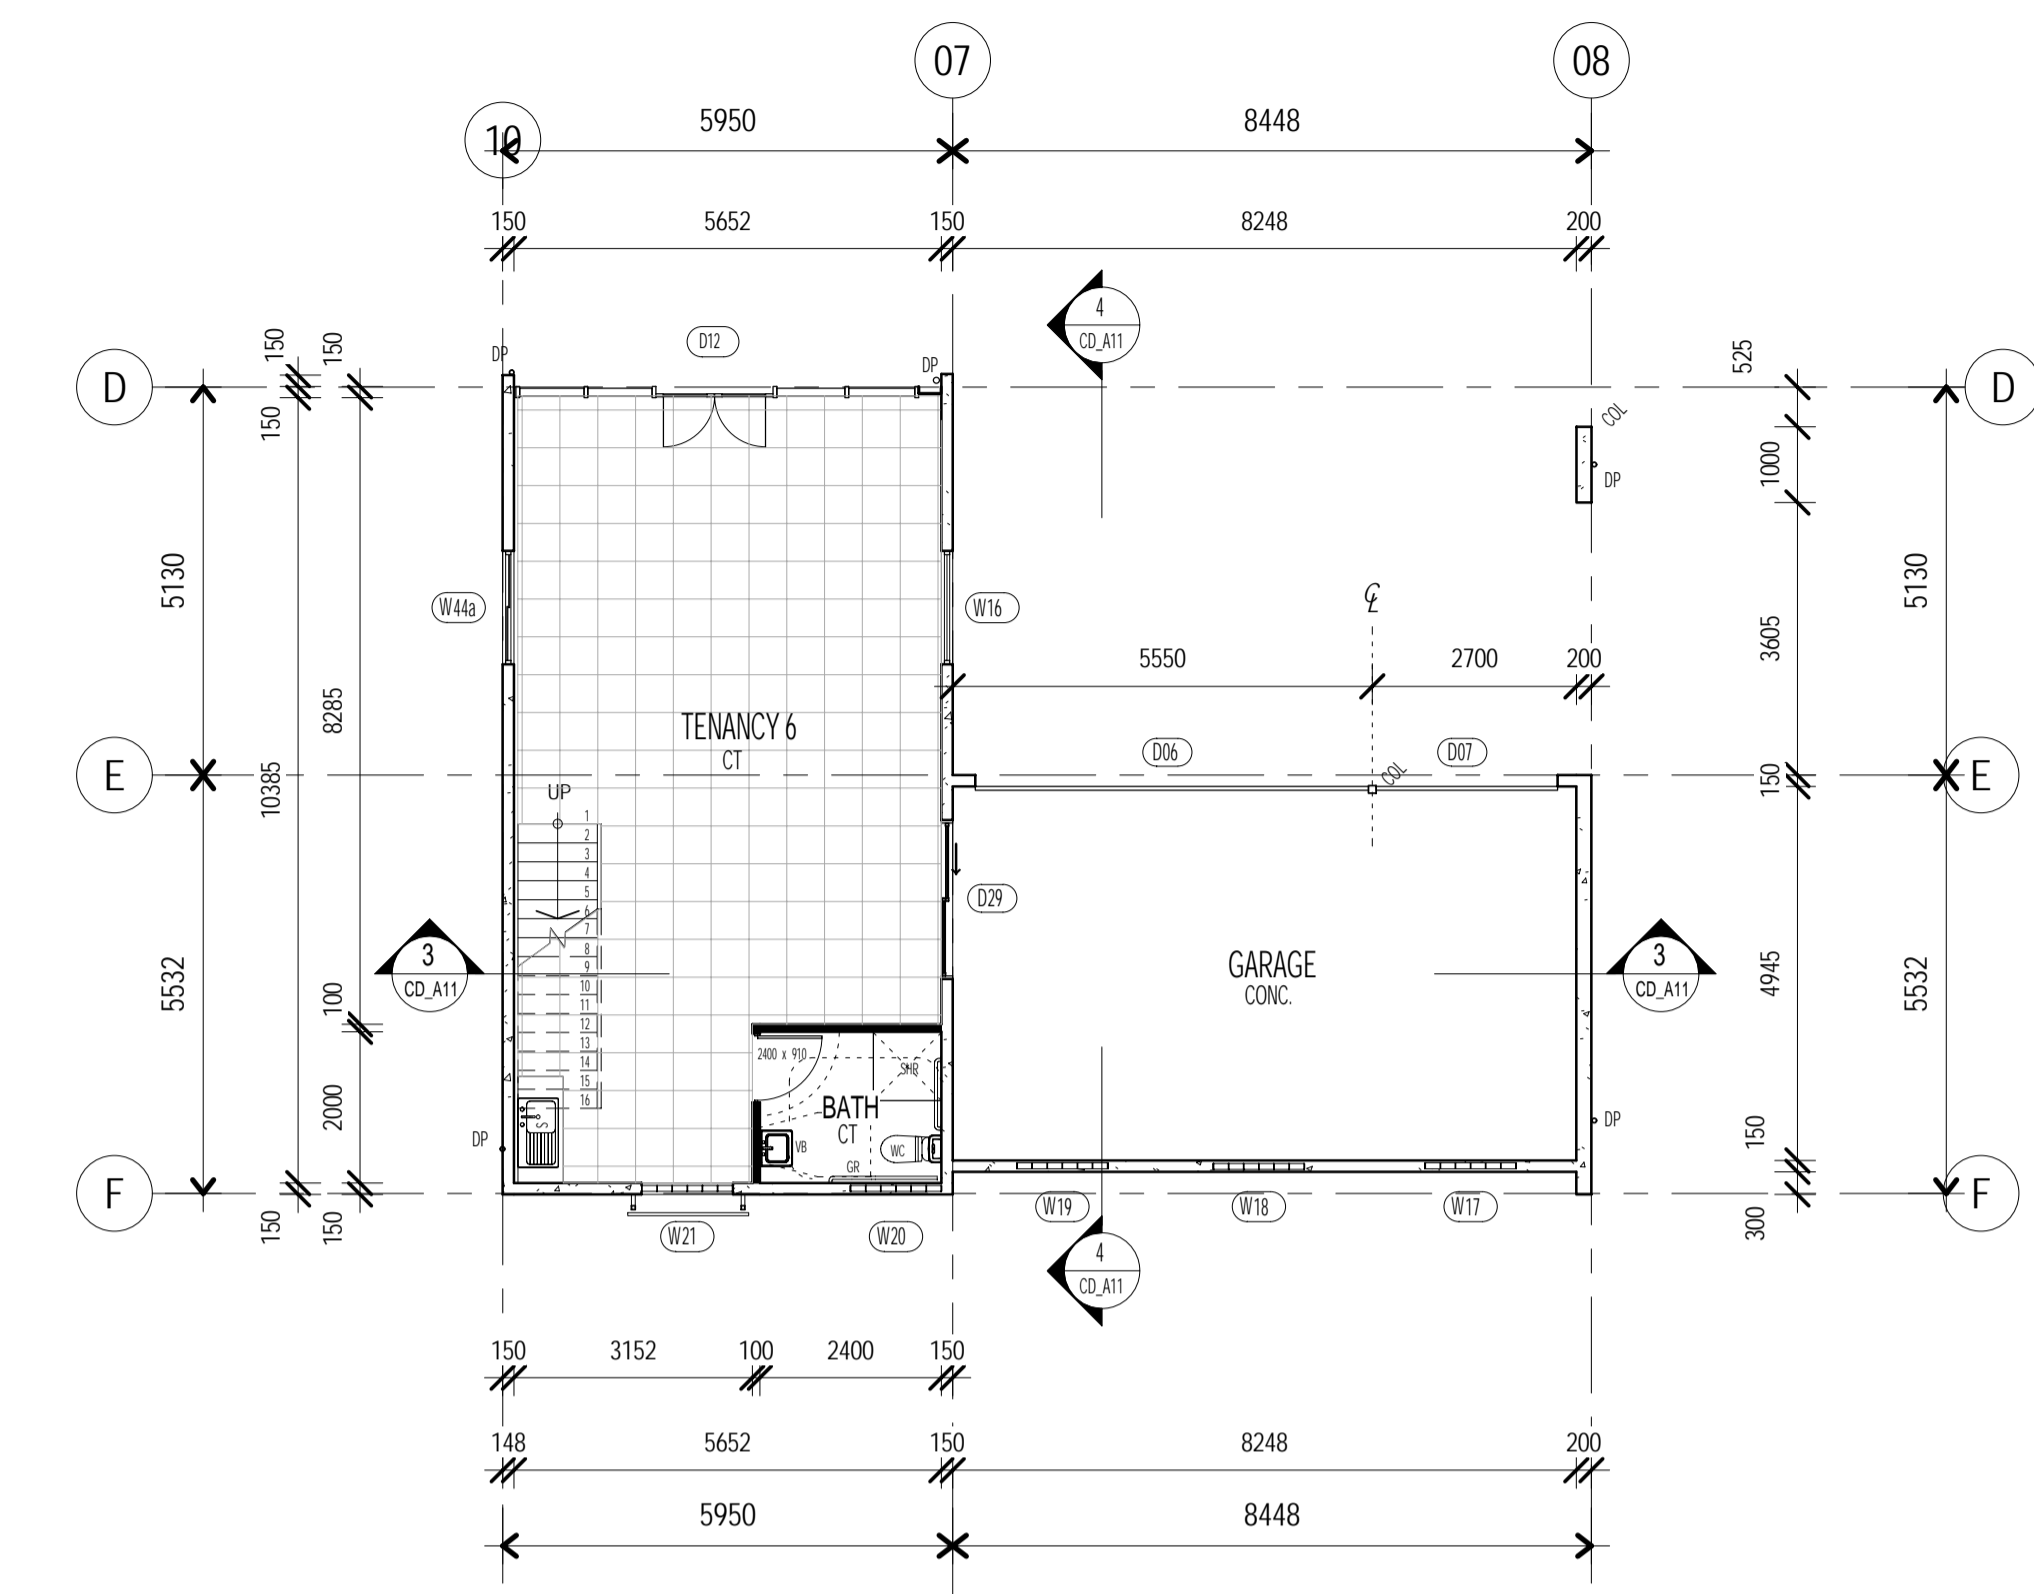

2 GROUND FLOOR PLAN - BUILDING D
 CD_A06 SCALE: 1:100

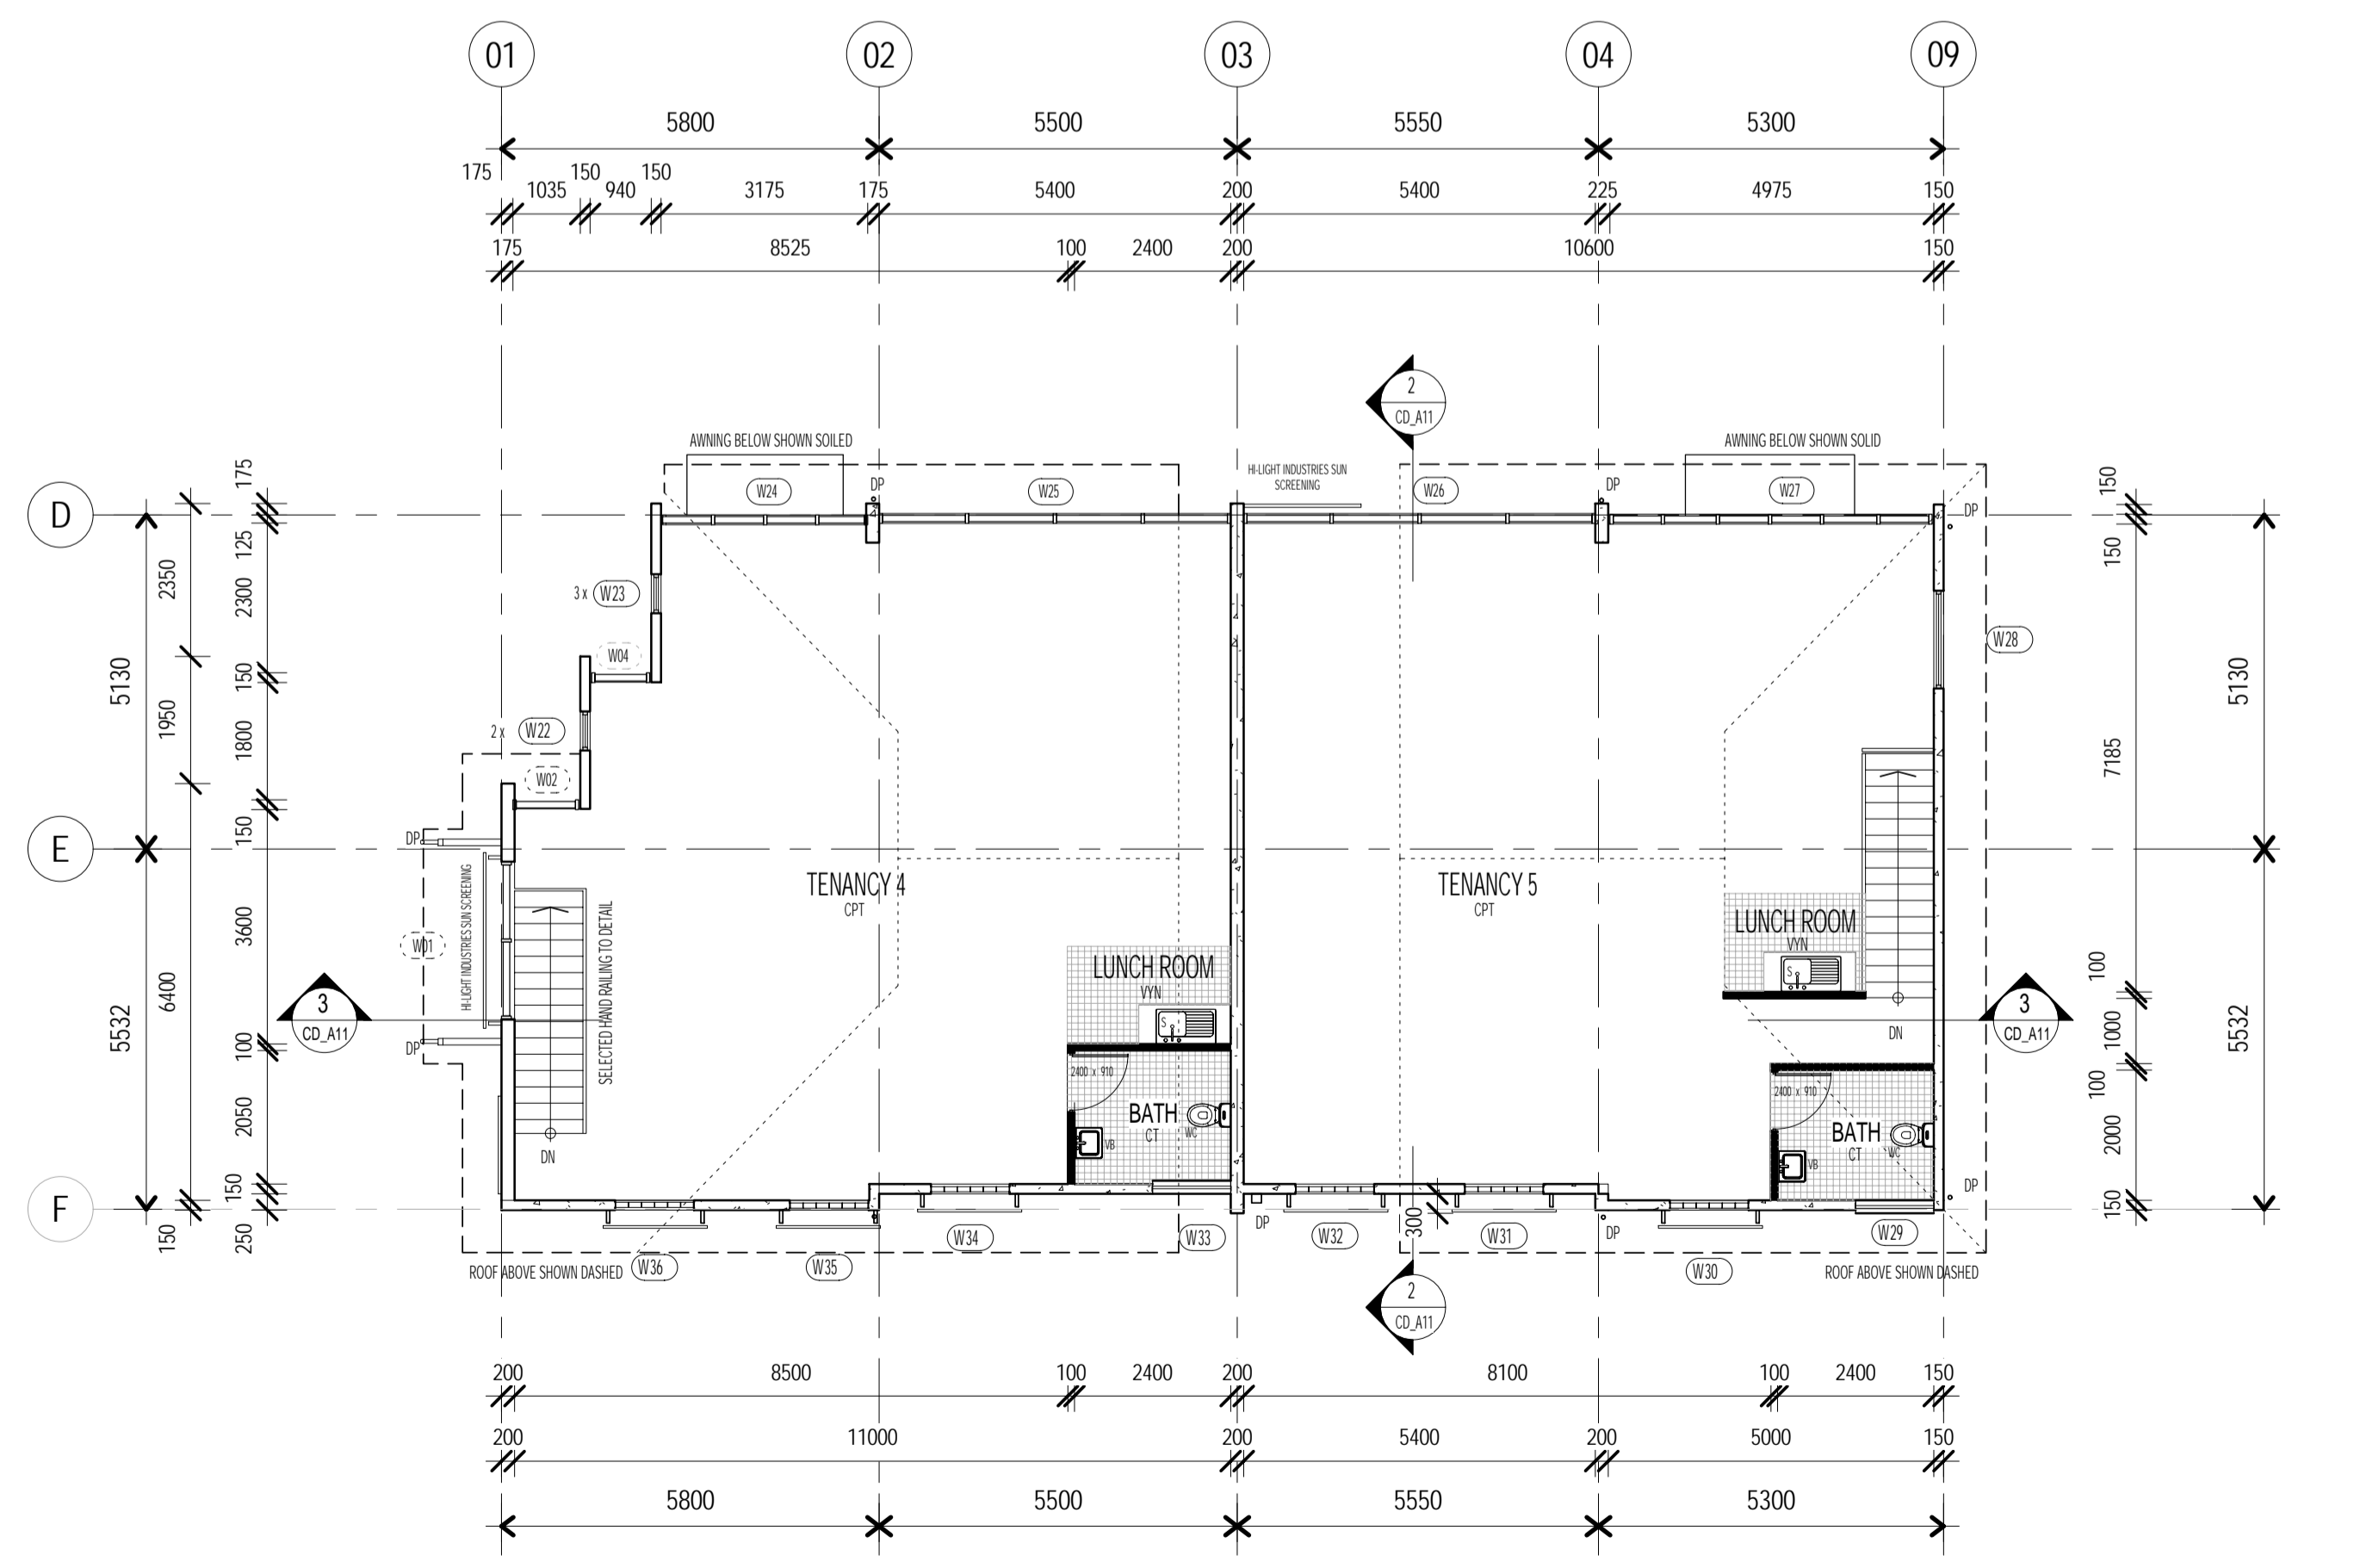

3 FIRST FLOOR PLAN - BUILDING B
 CD_A06 SCALE: 1:100

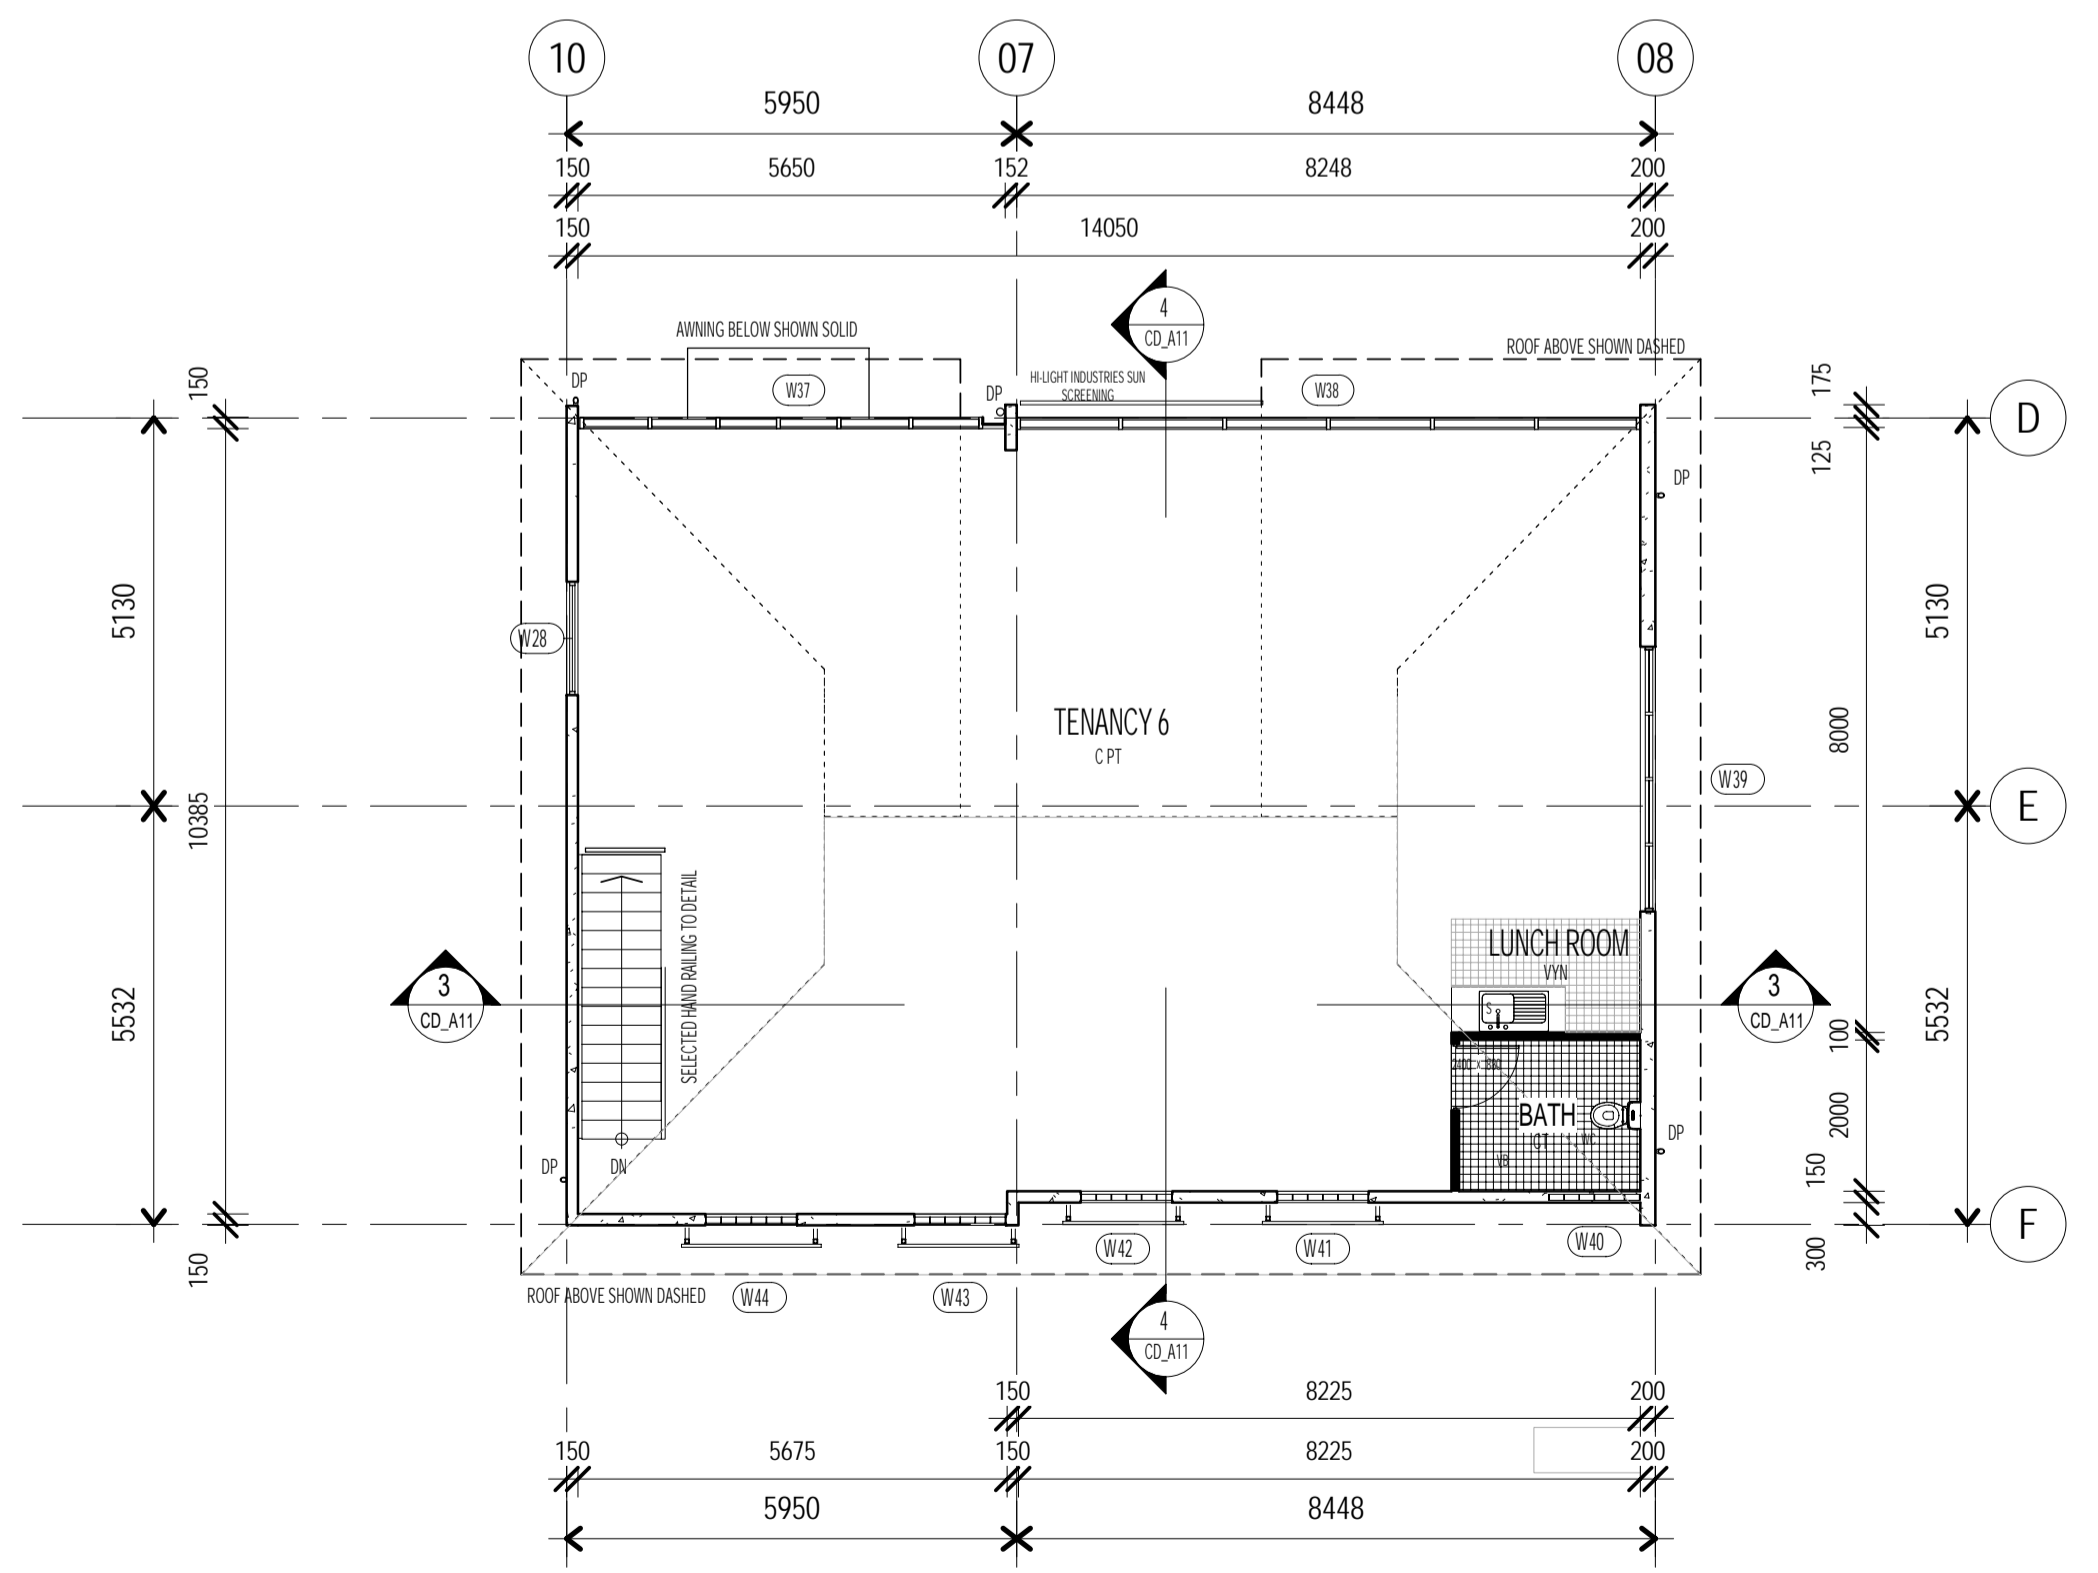

4 FIRST FLOOR PLAN - BUILDING D
 CD_A06 SCALE: 1:100

BA ISSUE
 NOT FOR CONSTRUCTION